


સુચિત જમીન વપરાશ - ૨૦૩૧

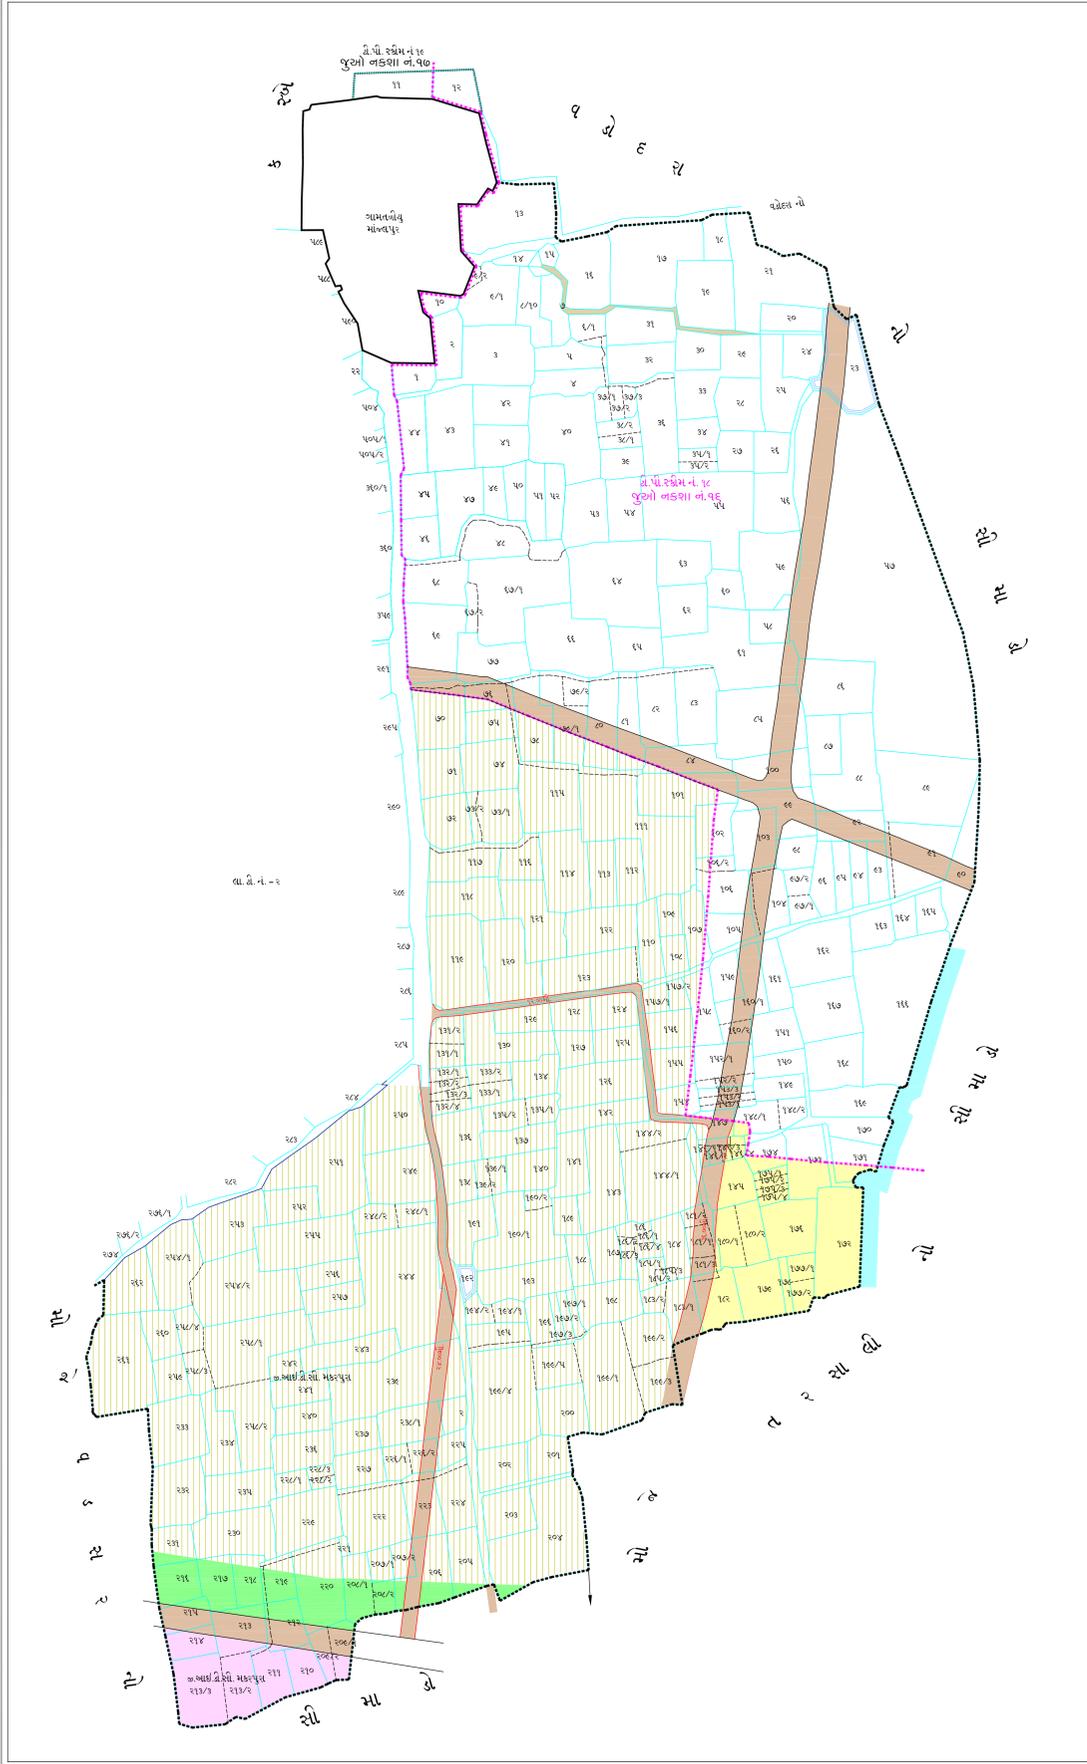

ભવિષ્ય આયત્ન				ગુણતંત્ર-તો શ્રેણી	
ભવિષ્ય નં.	કચ્છ નં. ની	કચ્છ ક્રમ નં.	કચ્છ ક્રમ નં.	કચ્છ નં. માં સમાવેલ	કચ્છ નં. માં સમાવેલ
૧૬	૧૬	૧૬	૧૬	૧૬	૧૬

સંશોધિત આયત્ન					
ગામનું નામ	તાલુકાનું નામ	જિલ્લાનું નામ	કચ્છમાં થવાની તારીખ	તાલુકા	વસ્તી
વડોદરા	વડોદરા	વડોદરા	૨૦૧૨-૧૩	વડોદરા	૧૩૫
વડોદરા	વડોદરા	વડોદરા	૨૦૧૨-૧૩	વડોદરા	૧૩૫
વડોદરા	વડોદરા	વડોદરા	૨૦૧૨-૧૩	વડોદરા	૧૩૫

સુચિત જમીન વપરાશ - ૨૦૩૧ હદો, ઉપયોગીતા અને સેવા

<ul style="list-style-type: none"> ગામનું રહેણાંક વિસ્તાર આર-૧ રહેણાંક વિસ્તાર આર-૨ રહેણાંક વિસ્તાર આર-૩ પ્રતિબંધિત રહેણાંક વિસ્તાર સામાન્ય વાણિજ્ય વિસ્તાર સ્થાનિક વાણિજ્ય વિસ્તાર સીટી સેક્ટર ગોળાકાર વિસ્તાર નોન-ગોળાકાર વિસ્તાર પાકીંગ હેતુ પબ્લીક ઇન્ફ્રાસ્ટ્રક્ચર હેતુ નદી, નાળા, તળાવ, કાંસ, કંનાલ આઈ.ટી નોડ પ્રતિબંધિત વિસ્તાર સર્વે પ્રમોટ નો હેતુ પ્રતિબંધિત વિસ્તાર-૧ પ્રતિબંધિત વિસ્તાર-૨ પ્રતિબંધિત વિસ્તાર-૩ પ્રતિબંધિત વિસ્તાર-૪ પ્રતિબંધિત વિસ્તાર-૫ અનામત વિસ્તાર અનામત કન્ટ્રોલ કાન કન્ટ્રોલ ના નિકાલ નો સમર્થ રોડ, રેલવે, એરપોર્ટ પાર્કિંગ ઝોન 	<ul style="list-style-type: none"> વડોદરા શહેરી વિકાસ સત્તામંડળની હદ વડોદરા મ્યુનિસિપલ કોર્પોરેશન ની હદ તાલુકા ની હદ ગ્રામ્ય હદ નગર સ્વચ્છતા યોજના ની હદ નોડ એક્સપ્રેસ નોડ આઈ.ટી. નોડ સ્વિકૃતિમય ગેસ લાઇન હાઇડ્રોઇલિક લાઇન એપોલોગીયન હદ સિવર ડ્રેજિંગ સુચિત એકમોસ વે હવાલ એકમોસ વે બેનલન હાઇવે સ્ટેડ હાઇવે મુખ્યરોડ હવાલ રોડ સુચિત રોડ હોડગેજ રોડ સુચિત બીજ સુચિત રોડ બોયાર બીજ સુચિત રોડ બોયાર બીજ નર્મદા સાબ્ય કંનાલ નર્મદા ડીસ્ટ્રીબ્યુટરી કંનાલ નર્મદા માર્ગનીર કંનાલ
---	--

ટીકા નં. - ૧
માંલપુર
 તા. વડોદરા

વડોદરા શહેરી વિકાસ સત્તામંડળ

દેસર	હેડ ડીમેન	પ્લાનીંગ આસીસ્ટન્ટ	એ.ટી.પી.
નગર નિયંત્રક શહેરી વિકાસ સત્તામંડળ વડોદરા	મુખ્ય કારોબારી અધિકારી શહેરી વિકાસ સત્તામંડળ વડોદરા	અધ્યાક્ષ શહેરી વિકાસ સત્તામંડળ વડોદરા	


Plan showing modification in the Revised Development Plan of Vadodara Urban Development Authority, Vadodara sanctioned vide notification No. GHV/11 of 2012/DVP-1211-M.452-L, Dated.18.01.2012 of Urban Development & Urban Housing Department.

sd/-
(K.M.Panchal)
 Chief Town Planner
 Gujarat State

sd/-
(P.L.Sharma)
 Officer on Special Duty & Ex-Officio
 Joint Secretary to the Govt. of Gujarat
 Urban Development & Urban Housing Department

MANJALPUR
GAUTHAN

**TOWN PLANNING SCHEME NO.-18
MANJALPUR EAST
FINAL SCHEME PLAN NO.
VADODARA MUNI.CORPORATION**

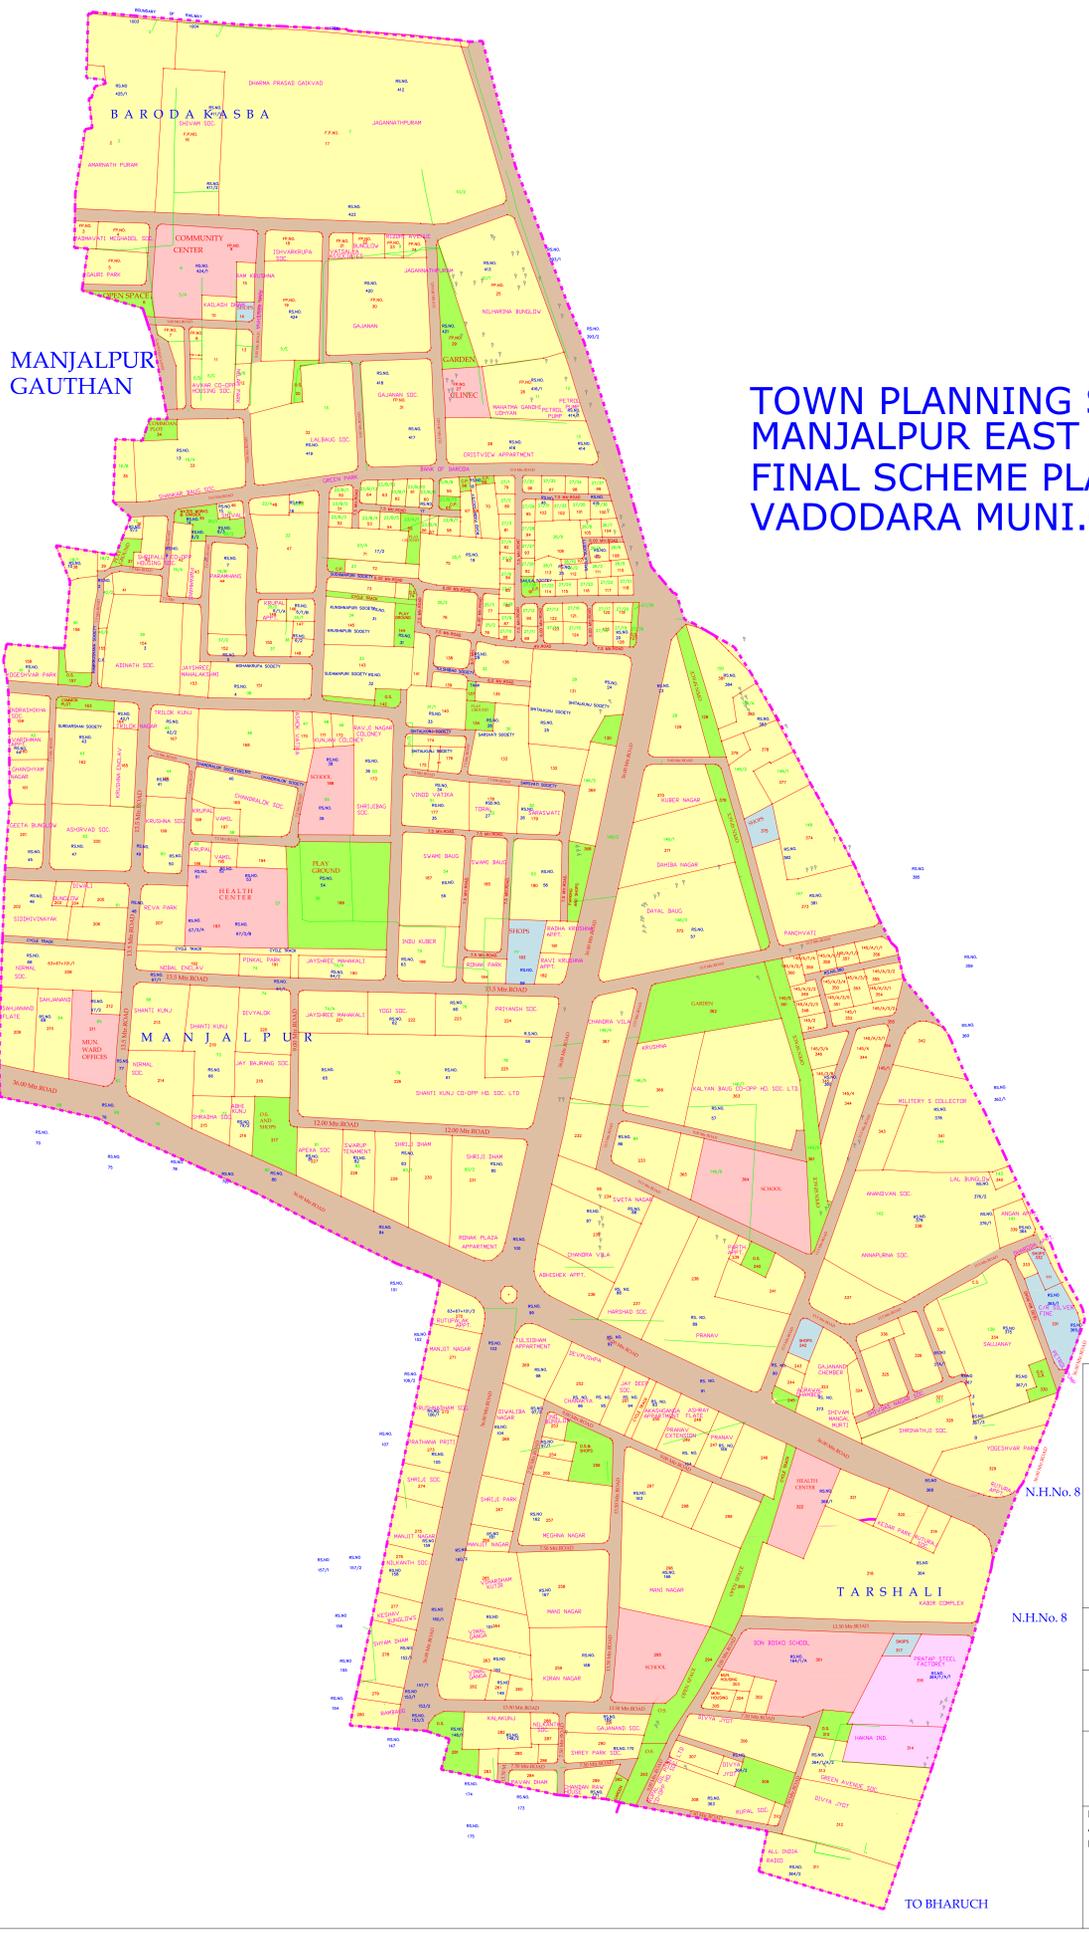

- LEGEND**
- T.P. SCHEME BOUNDARY
 - ORIGINAL PLOT BOUNDARY
 - FINAL PLOT BOUNDARY
 - RESIDENTIAL ZONE
 - FOR ECONOMICALLY WEAKER SECTION
 - COMMERCIAL ZONE
 - GARDEN
 - SCHOOL AND PLAYGROUND
 - INDUSTRIAL ZONE
 - RIVER, TANK, CANAL, KANS
 - OPEN SPACE
 - ROAD



SCALE: 1 C.M. = 20 MT.


VADODARA URBAN DEVELOPMENT AUTHORITY

TRACER	H. DAIAN	PLANNING ASSISTANT	ASSISTANT TOWN PLANNER
TOWN PLANNER	CHIEF EXECUTIVE AUTHORITY	CHAIRMAN	
URBAN DEVELOPMENT AUTHORITY VADODARA	URBAN DEVELOPMENT AUTHORITY VADODARA	URBAN DEVELOPMENT AUTHORITY VADODARA	

Plan showing modification in the Revised Development Plan of Vadodra Urban Development Authority. Vadodra sanctioned vide notification No. GHV/11 of 2012/DVP-1211-M.452-L, Dated. 18.01.2012 of Urban Development & Urban Housing Department.

sd/-
(K.M.Panchal)
Chief Town Planner
Gujarat State

sd/-
(P.L.Sharma)
Officer on Special Duty & Ex-Officio
Joint Secretary to the Govt. of Gujarat
Urban Development & Urban Housing Department

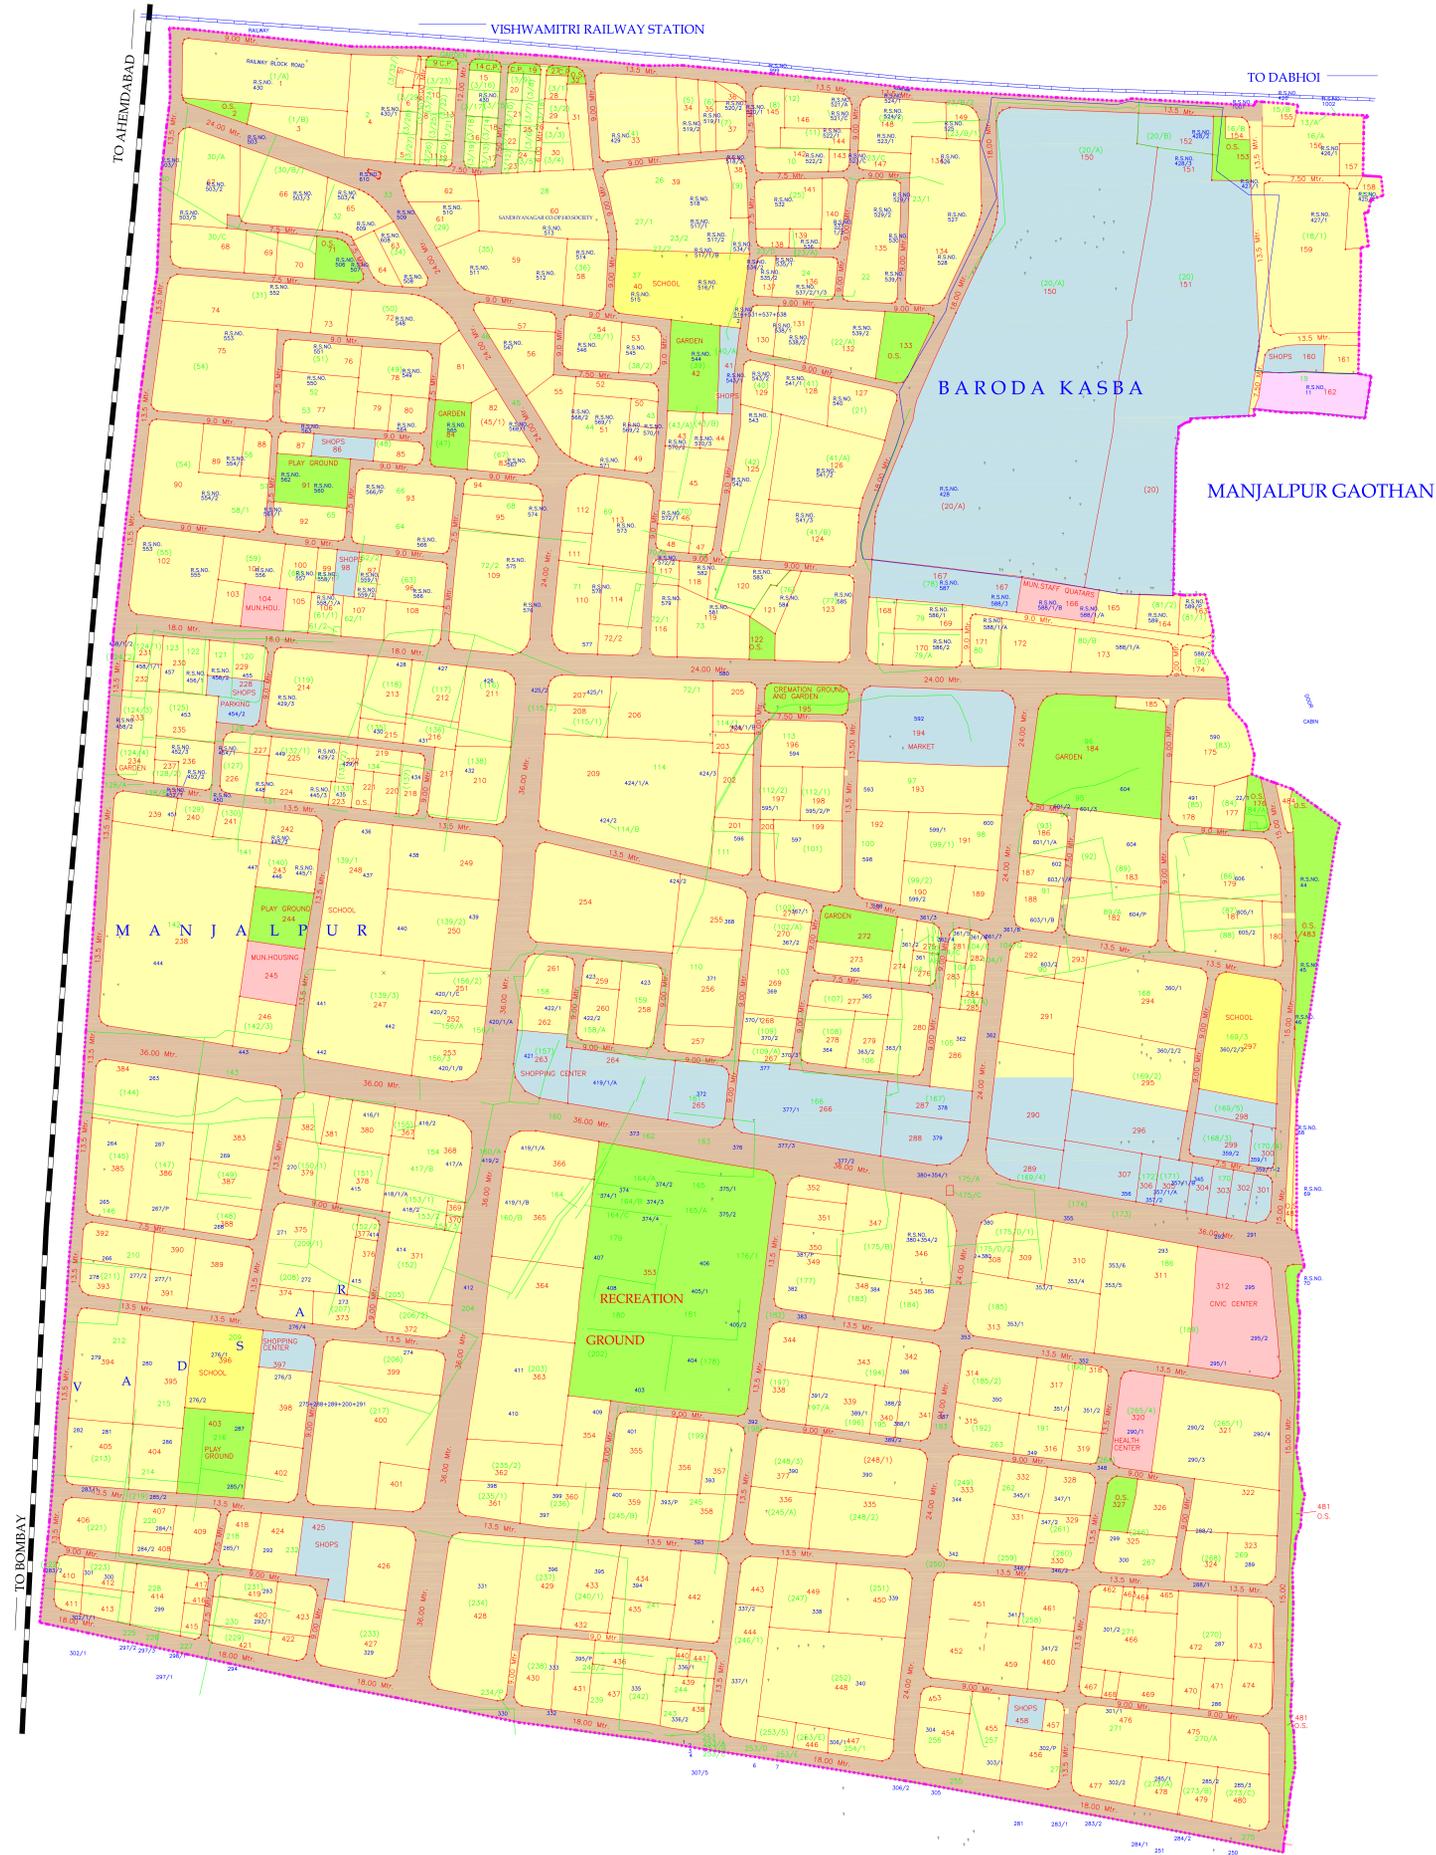

**TOWN PLANNING SCHEME NO.-19
MANJALPUR WEST
FINAL SCHEME PLAN NO.
VADODARA MUNI.CORPORATION.**

- LEGEND**
- T.P.SCHEME BOUNDARY
 - ORIGINAL PLOT BOUNDARY
 - FINAL PLOT BOUNDARY
 - RESIDENTIAL ZONE
 - FOR ECONOMICALLY WEAKER SECTION
 - COMMERCIAL ZONE
 - GARDEN
 - SCHOOL AND PLAYGROUND
 - INDUSTRIAL ZONE
 - RIVER/TANK/CANAL/KANS
 - OPEN SPACE
 - ROAD



VADODARA URBAN DEVELOPMENT AUTHORITY

TRACER	IF DMAN	PLANNING ASSISTANT	ASSISTANT TOWN PLANNER
TOWN PLANNER URBAN DEVELOPMENT AUTHORITY VADODARA	CHIEF EXECUTIVE AUTHORITY URBAN DEVELOPMENT AUTHORITY VADODARA	CHAIRMAN URBAN DEVELOPMENT AUTHORITY VADODARA	

Plan showing modification in the Revised Development Plan of Vadodra Urban Development Authority, Vadodra sanctioned vide notification No. GH/V/11 of 2012/DVP-1211-M.452-L, Dated.18.01.2012 of Urban Development & Urban Housing Department.

sd/-
(K.M.Panchal)
Chief Town Planner
Gujarat State

sd/-
(P.L.Sharma)
Officer on Special Duty & Ex-Officio
Joint Secretary to the Govt. of Gujarat
Urban Development & Urban Housing Department